




Section frame 45

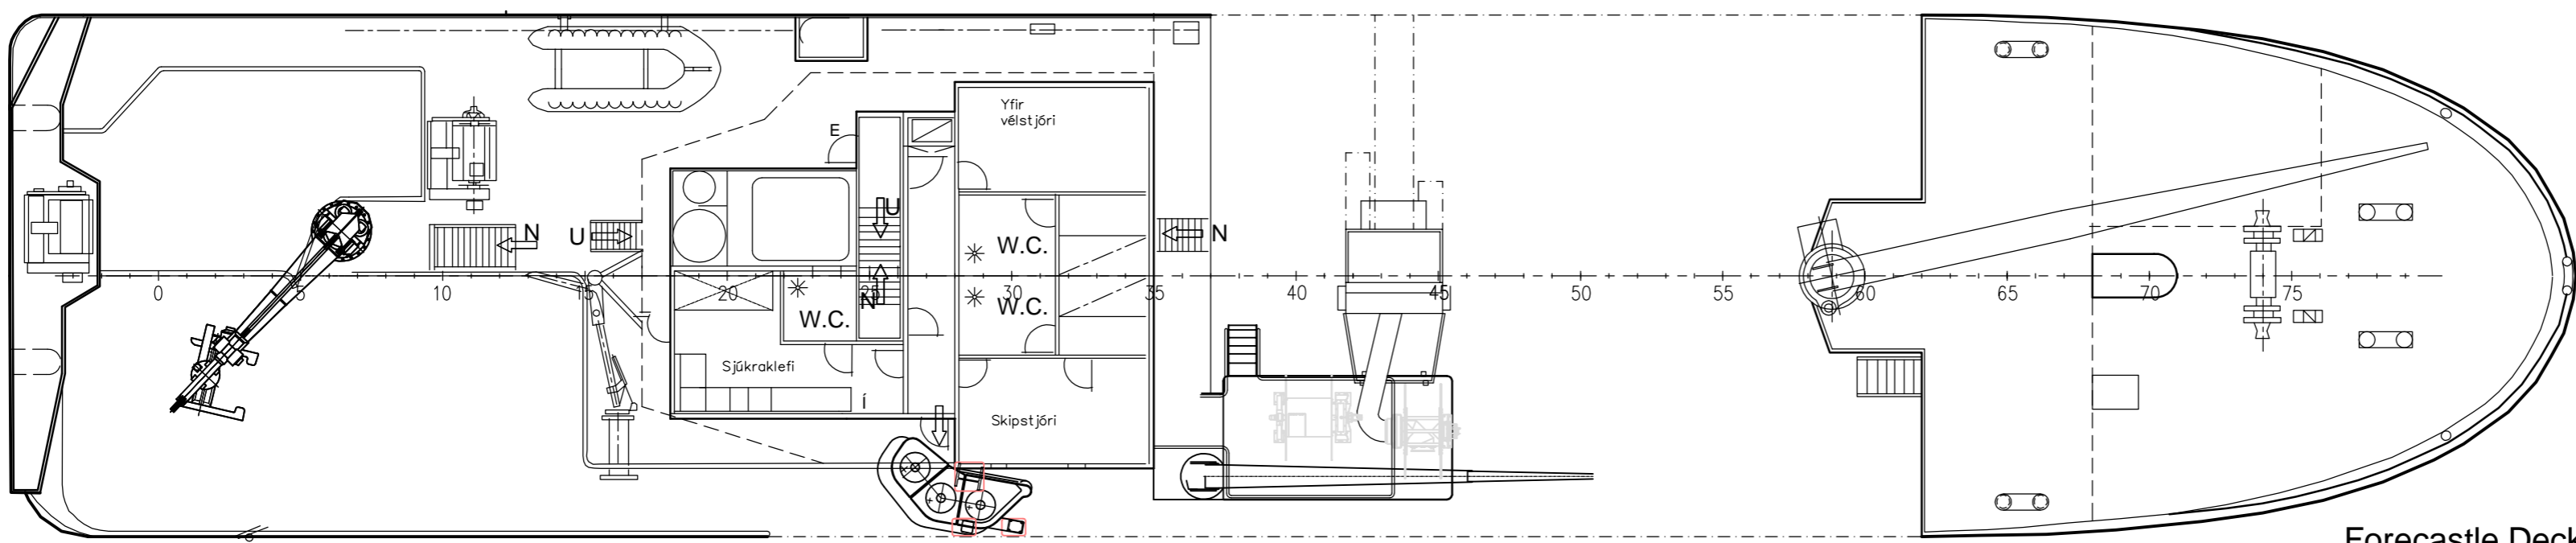


Forecastle Deck

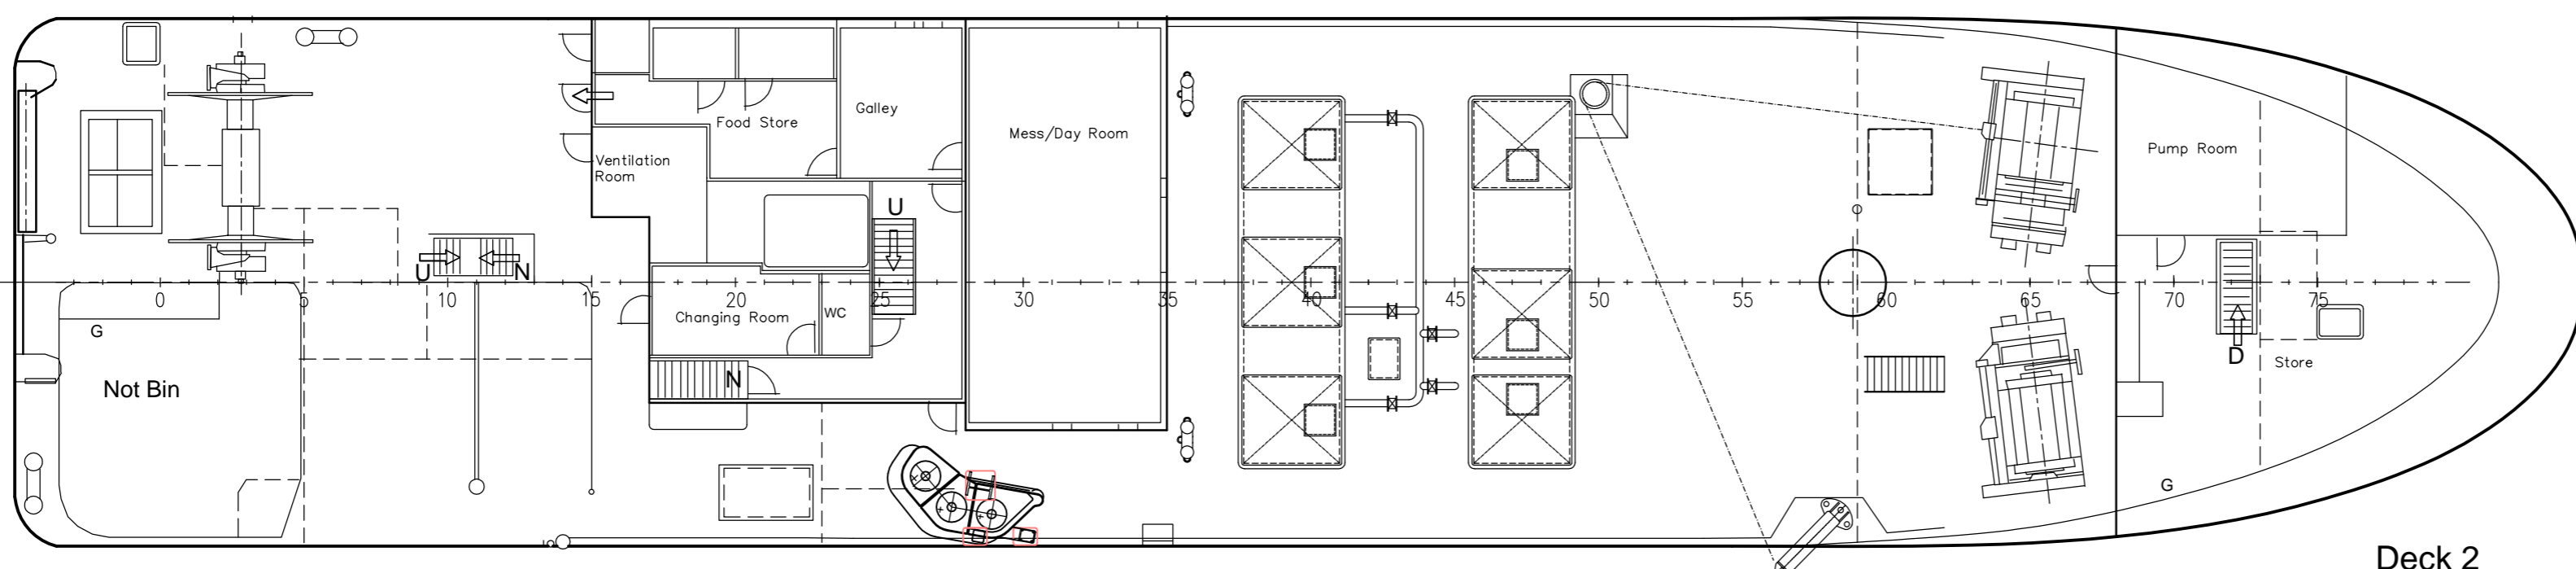

Deck 2

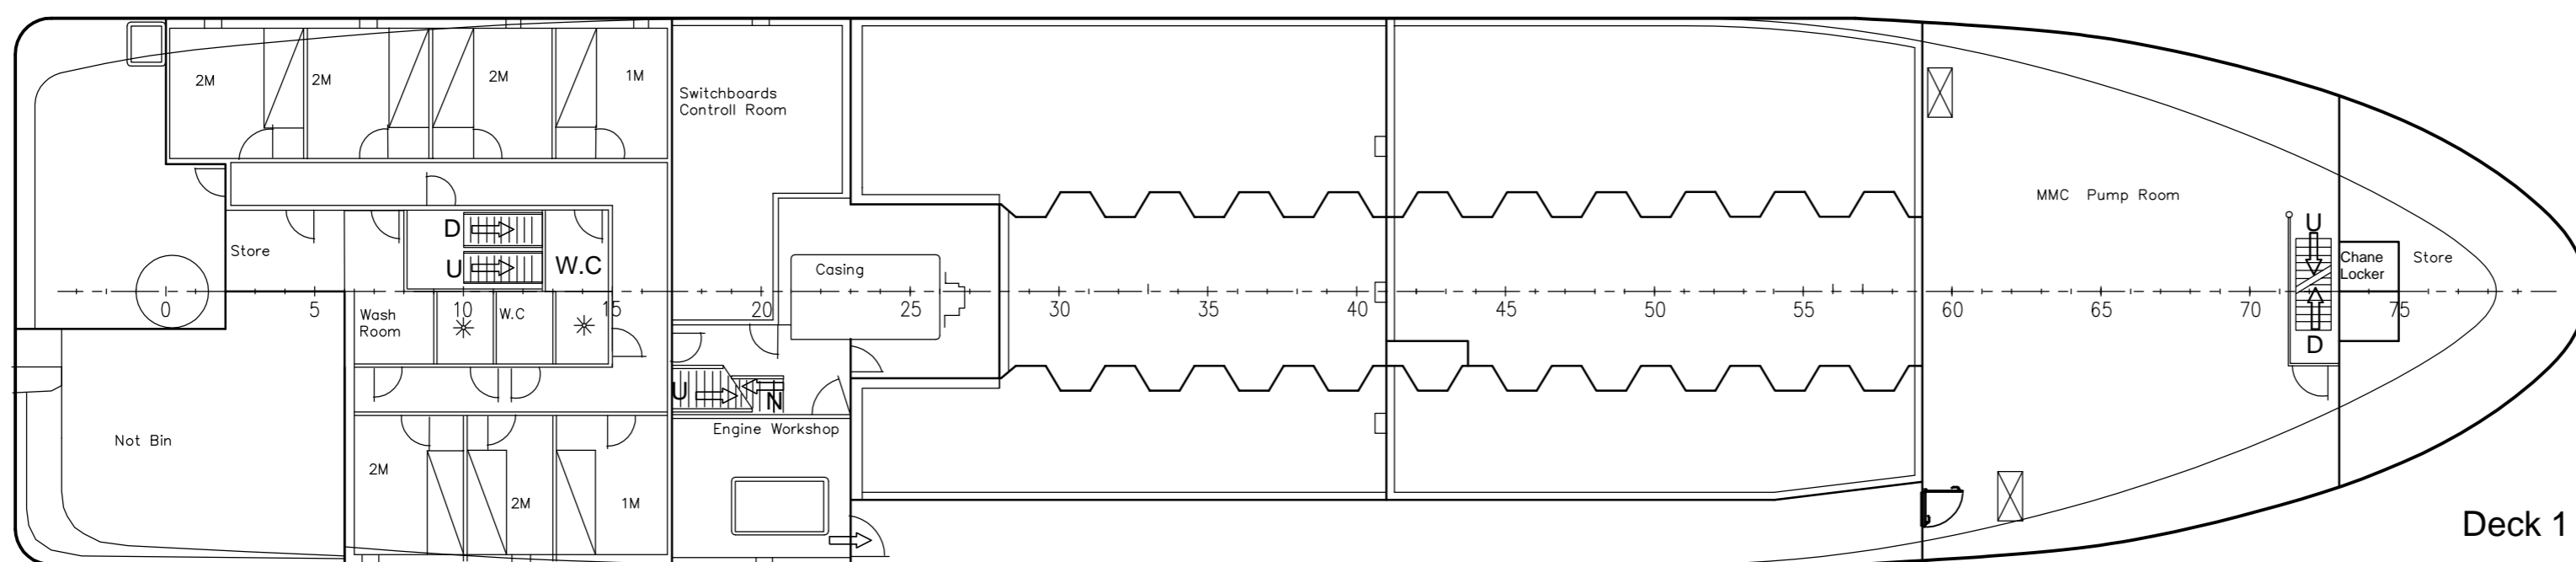

Deck 1

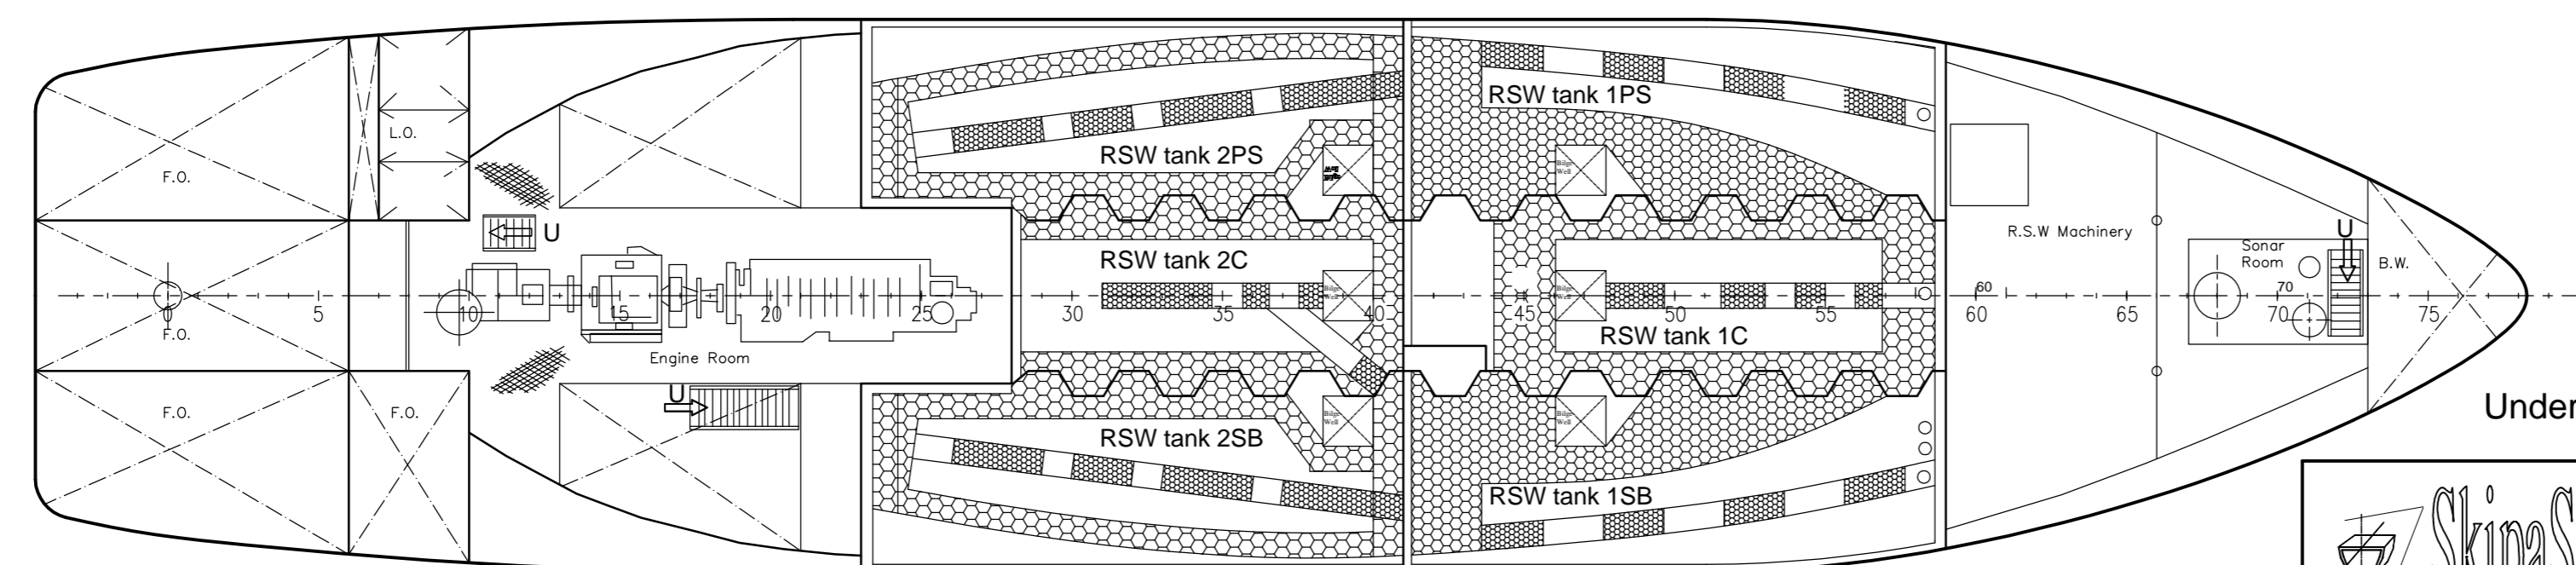

Under Deck 1

Main dimensions:
 Length o.a. 54,00 m.
 Length between p.p. 47,20 m.
 Beam 11,00 m.
 Depth to Deck 1 8,00 m.
 Depth to Deck 2. 5,60 m.
 Frame spacing 0,50 m.

 Skípaönnun Reykjavík, Iceland Telephone: (354) 561 9595 E-mail: skipasyn@simnet.is	Gdynia, Poland Telephone: (48) 58 664 6633 E-mail: skipcon@poczta.onet.pl	This drawing is property of SkípaSýn and shall not be copied without written permission from SkípaSýn.	PROJECT NO: 09-2363	DRAWING NO: 001-01	DATE:
			GENERAL ARRANGEMENT Kap VE-4/2363	FORMAT: XXX SCALE: XXX	DESIGN:
			EDIT: 1	PAGE: 1(1)	